




HEBO-P38 FLAT TOP PONTOON

MAIN DATA

Owner	HEBO-P38
Type	Flat Top Pontoon
Classification	DNV
Port of Registry	Rotterdam
Flag	Dutch
Built	-
LOA	42,00
BOA	7,42
Depth (mld.)	2,98
Deck area (-)	-
Empty draft	0,55
Deck load	222 Te
Smith brackets	No

TECHNICAL DATA

GT	222
NT	67
Lightweight	148.000
Deadweight	482.422

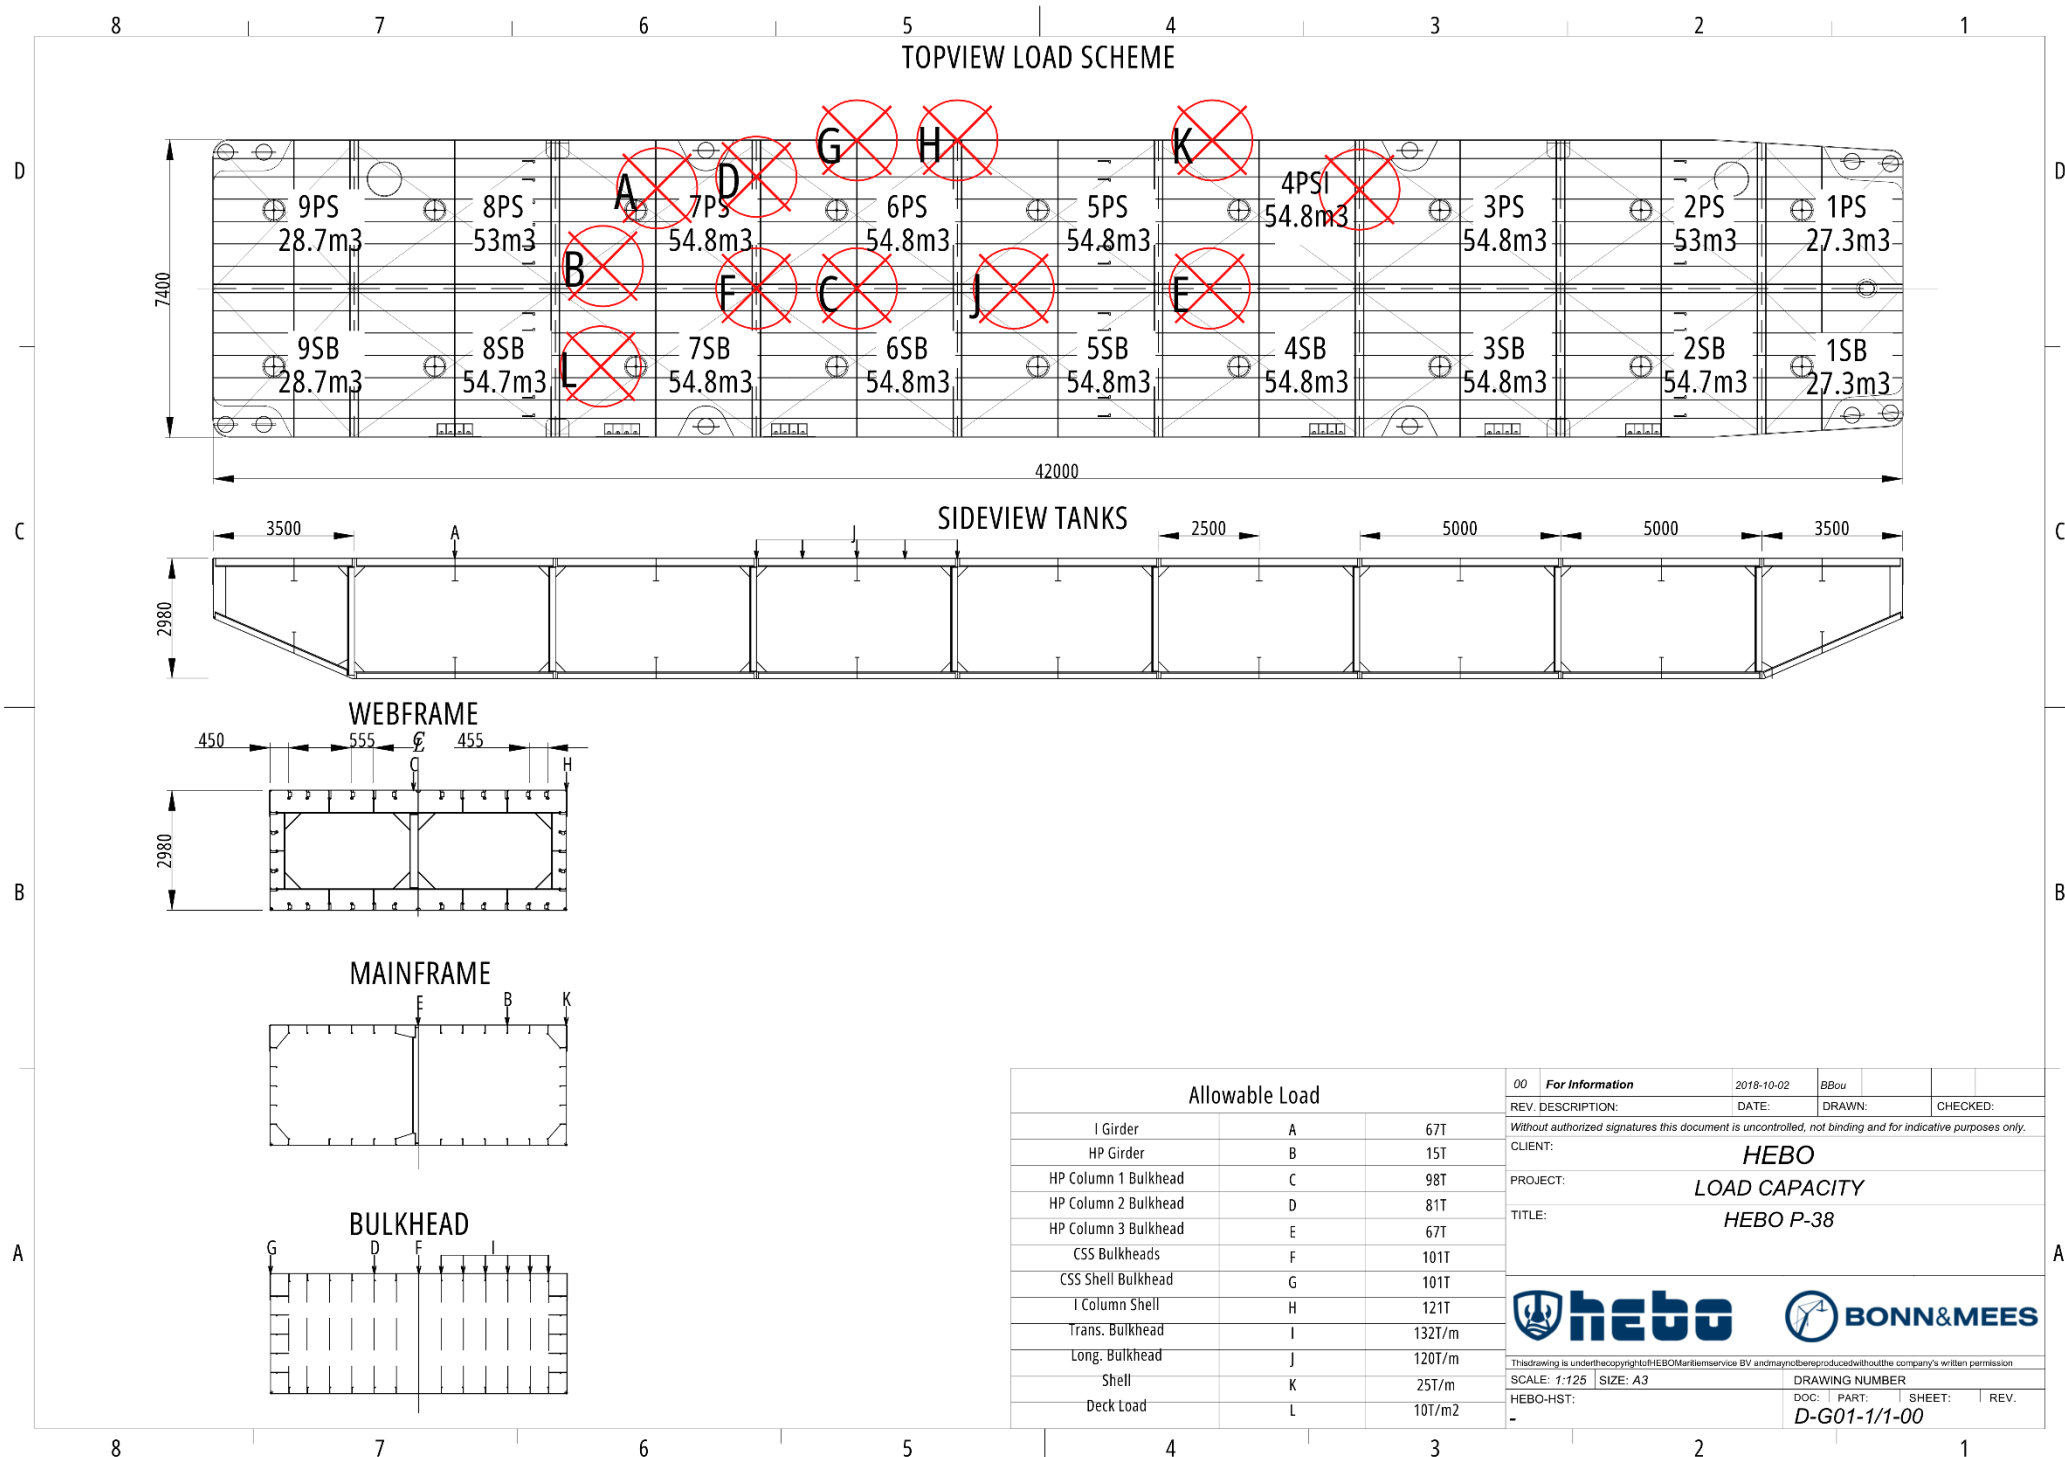

Allowable Load			00	For Information	2018-10-02	BBou		
I Girder	A	67T	REV. DESCRIPTION:					
HP Girder	B	15T	DATE:					
HP Column 1 Bulkhead	C	98T	DRAWN:					
HP Column 2 Bulkhead	D	81T	CHECKED:					
HP Column 3 Bulkhead	E	67T	Without authorized signatures this document is uncontrolled, not binding and for indicative purposes only.					
CSS Bulkheads	F	101T	CLIENT:					
CSS Shell Bulkhead	G	101T	PROJECT:					
I Column Shell	H	121T	TITLE:					
Trans. Bulkhead	I	132T/m	HEBO					
Long. Bulkhead	J	120T/m	LOAD CAPACITY					
Shell	K	25T/m	HEBO P-38					
Deck Load	L	10T/m ²						
			This drawing is under the copyright of HEBO Maritime Service BV and may not be reproduced without the company's written permission.					
			SCALE: 1:125 SIZE: A3			DRAWING NUMBER		
			HEBO-HST:			DOC: PART: SHEET: REV.		
						D-G01-1/1-00		

**HEBO-P38**

Pastoriestraat 1

Flat Top Pontoon 3195 HT Pernis- Rotterdam (NL)

Port number 2820

Draft table (based on sweetwater)

Load (T)	Draught (M)
13.91	0.60
41.95	0.70
70.33	0.80
99.07	0.90
128.17	1.00
157.62	1.10
187.73	1.20
217.59	1.30
248.09	1.40
278.85	1.50
309.70	1.60
340.54	1.70
371.38	1.80
402.29	1.90
433.07	2.00
463.92	2.10
482.42	2.16