




HEBO-P37 FLAT TOP PONTON

MAIN DATA

Owner	HEBO-P37
Type	Flat Top Pontoon
Classification	DNV
Port of Registry	Rotterdam, Nederland
Flag	Dutch
Built	-
LOA	42,00
BOA	7,40
Depth (mld.)	2,98
Deck area (-)	-
Empty draft	0,48
Deck load	-
Smith brackets	No

TECHNICAL DATA

GT	227
NT	69
Lightweight	138.400
Deadweight	597.481

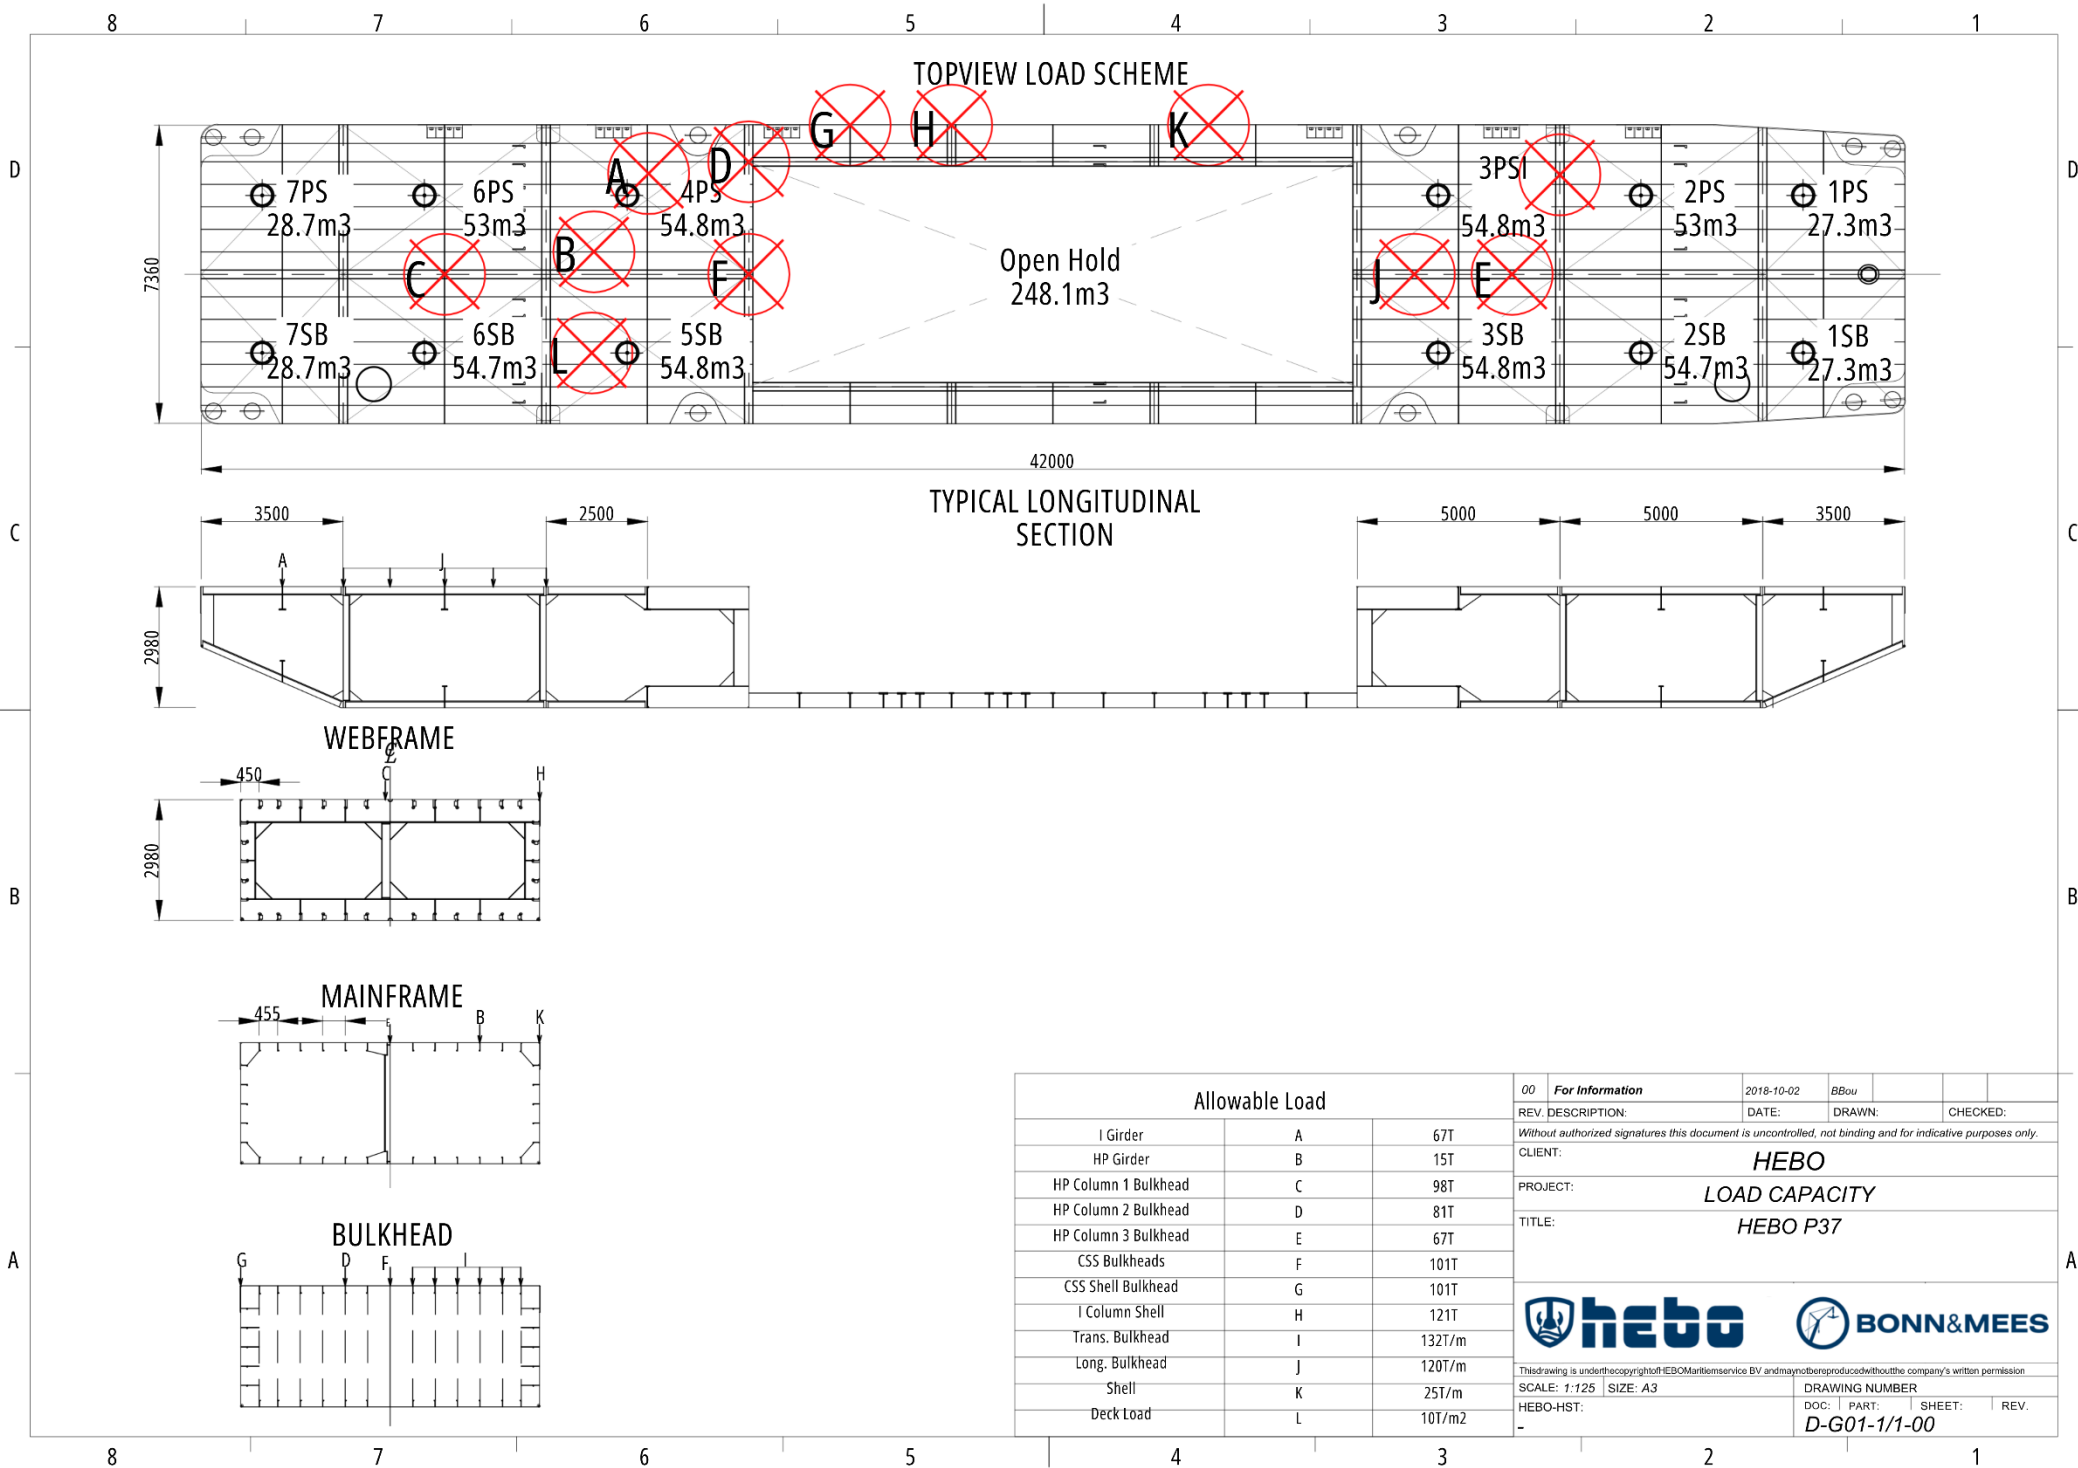

Allowable Load

Allowable Load			00	For Information	2018-10-02	BBou		
			REV. DESCRIPTION:		DATE:	DRAWN:		CHECKED:
			Without authorized signatures this document is uncontrolled, not binding and for indicative purposes only.					
I Girder	A	67T	CLIENT: HEBO					
HP Girder	B	15T	PROJECT: LOAD CAPACITY					
HP Column 1 Bulkhead	C	98T	TITLE: HEBO P37					
HP Column 2 Bulkhead	D	81T	 This drawing is under the copyright of HEBO Maritimeservice BV and may not be reproduced without the company's written permission. SCALE: 1:125 SIZE: A3 HEBO-HST: - DRAWING NUMBER DOC: PART: SHEET: REV. D-G01-1/1-00					
HP Column 3 Bulkhead	E	67T						
CSS Bulkheads	F	101T						
CSS Shell Bulkhead	G	101T						
I Column Shell	H	121T						
Trans. Bulkhead	I	132T/m						
Long. Bulkhead	J	120T/m						
Shell	K	25T/m						
Deck Load	L	10T/m2						



HEBO-P37Flat Top
Pontoon

Pastoriestraat 1

3195 HT Pernis- Rotterdam
(NL)

Port number 2820

Draft table (based on sweetwater)

Load (T)	Draught (M)
13.91	0.60
41.95	0.70
70.33	0.80
99.07	0.90
128.17	1.00
157.62	1.10
187.73	1.20
217.59	1.30
248.09	1.40
278.85	1.50
309.70	1.60
340.54	1.70
371.38	1.80
402.29	1.90
433.07	2.00
463.92	2.10
482.42	2.20